

PLANTING LEGEND

PLANTING LEGEND						
SYMBOL	QUANTITY	SIZE	BOTANICAL	COMMON	WATER	PLANT TYPE
	3	5 GALLON	AEONIUM 'SUNBURST'	SUNBURST PINWHEEL	VERY LOW, LOW	SUCCULENT
	8	5 GALLON	AGAVE 'BLUE FLAME'	BLUE FLAME AGAVE	LOW	SUCCULENT
	2	24" BOX	BRACHYCHITON POPULNEUS	BOTTLE TREE	MEDIUM	TREE
	4	5 GALLON	DIANELLA TASMANICA 'DESTINY'	DESTINY DIANELLA	LOW, MEDIUM, EXTRA IN SUMMER	PERENNIAL
	6	5 GALLON	ECHEVERIA 'AFTERGLOW'	AFTERGLOW ECHEVERIA	LOW	SUCCULENT
	5	5 GALLON	EUPHORBIA TIRUCALLI 'STICKS ON FIRE'	RED PENCIL TREE	VERY LOW	SUCCULENT
	6	5 GALLON	HESPERALOE P. 'PERPA' BRAKELIGHT	BRAKELIGHTS RED YUCCA	VERY LOW	SUCCULENT
	5	5 GALLON	HESPERALOE PARVIFLORA 'YELLOW'	YELLOW YUCCA	VERY LOW, EXTRA IN SUMMER	SUCCULENT
	5	5 GALLON	KALANCHOE LUCIAE	PADDLE PLANT	LOW	SUCCULENT
	5	5 GALLON	LAVANDULA STOECHAS	SPANISH LAVENDER	LOW	SHRUB
	5	5 GALLON	LOMANDRA LONGIFOLIA 'BREEZE'	DWARF MAT RUSH	LOW	GRASS
	2	24" BOX	MAGNOLIA GRANDIFLORA 'LITTLE GEM'	LITTLE GEM DWARF SOUTHERN MAGNOLIA	MEDIUM, EXTRA IN SUMMER	TREE
	6	5 GALLON	MUHLENBERGIA CAPILLARIS PLUMETASTIC	PINK MUHLY 'PLUMETASTIC'	MEDIUM	GRASS
	1	36" BOX	OLEA EUROPAEA	OLIVE	LOW	TREE
	37	15 GALLON	PODOCARPUS MACROPHYLLUS	YEW PINE	MEDIUM	CONIFER
	7	FLAT (16)	SENECIO SERPENS	DWARF SENECIO	LOW	GROUND COVER



Olea europaea
Olive

Brachyichiton populneus
Bottle Tree


Lavandula stoechas
Spanish Lavender



Senecio serpens
Dwarf Senecio

Dianella tasmanica 'Destiny'
Destiny Dianella

Lomandra longifolia 'Breeze'
Dwarf Mat Rush

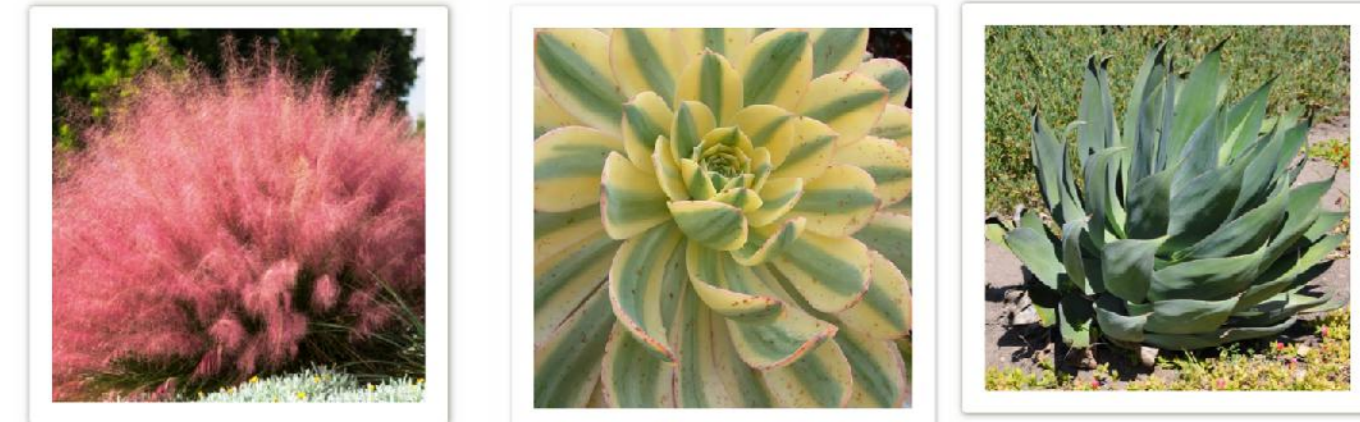

Muhlenbergia capillaris 'Plumetastic'
Pink Muhly 'Plumetastic'

Aeonium 'Sunburst'
Sunburst Pinwheel


Agave 'Blue Flame'
Blue Flame Agave



Echeveria 'Afterglow'
Afterglow Echeveria

Euphorbia tirucalli 'Sticks on Fire'
Red Pencil Tree

Hesperaloe p. 'Perpa' Brakelights
Brakelights Red Yucca

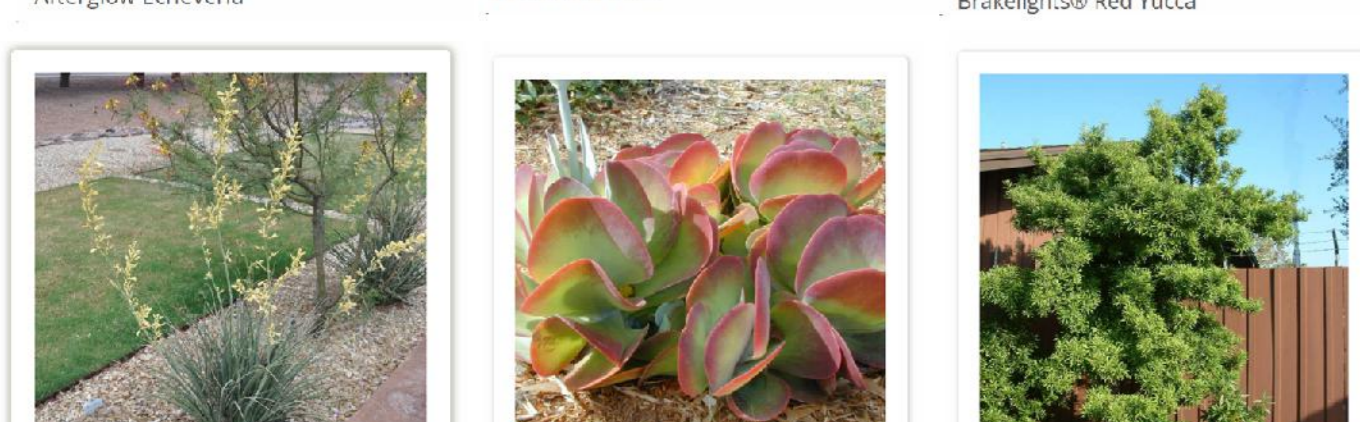


Hesperaloe parviflora 'Yellow'
Yellow Yucca


Kalanchoe luciae
Paddle Plant

Podocarpus macrophyllus
Yew Pine

LANDSCAPE CALCULATIONS - FRONTYARD		
TOTAL LANDSCAPE AREA SQFT	462	
TOTAL HARDSCAPE AREA SQFT	89	19.3%
TOTAL SOFTSCAPE AREA SQFT	373	80.7%
LANDSCAPE CALCULATIONS - REAR YARD		
TOTAL LANDSCAPE AREA SQFT	1624	
TOTAL HARDSCAPE AREA SQFT	1434	88.3%
TOTAL SOFTSCAPE AREA SQFT	190	11.7%

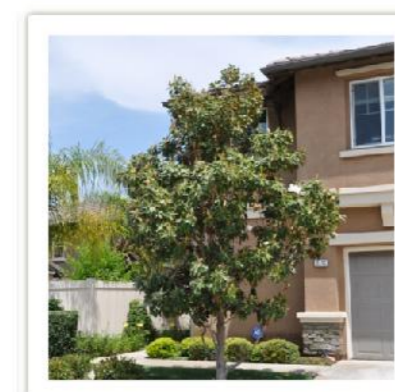

Magnolia grandiflora 'Little Gem'
Little Gem Dwarf Southern Magnolia

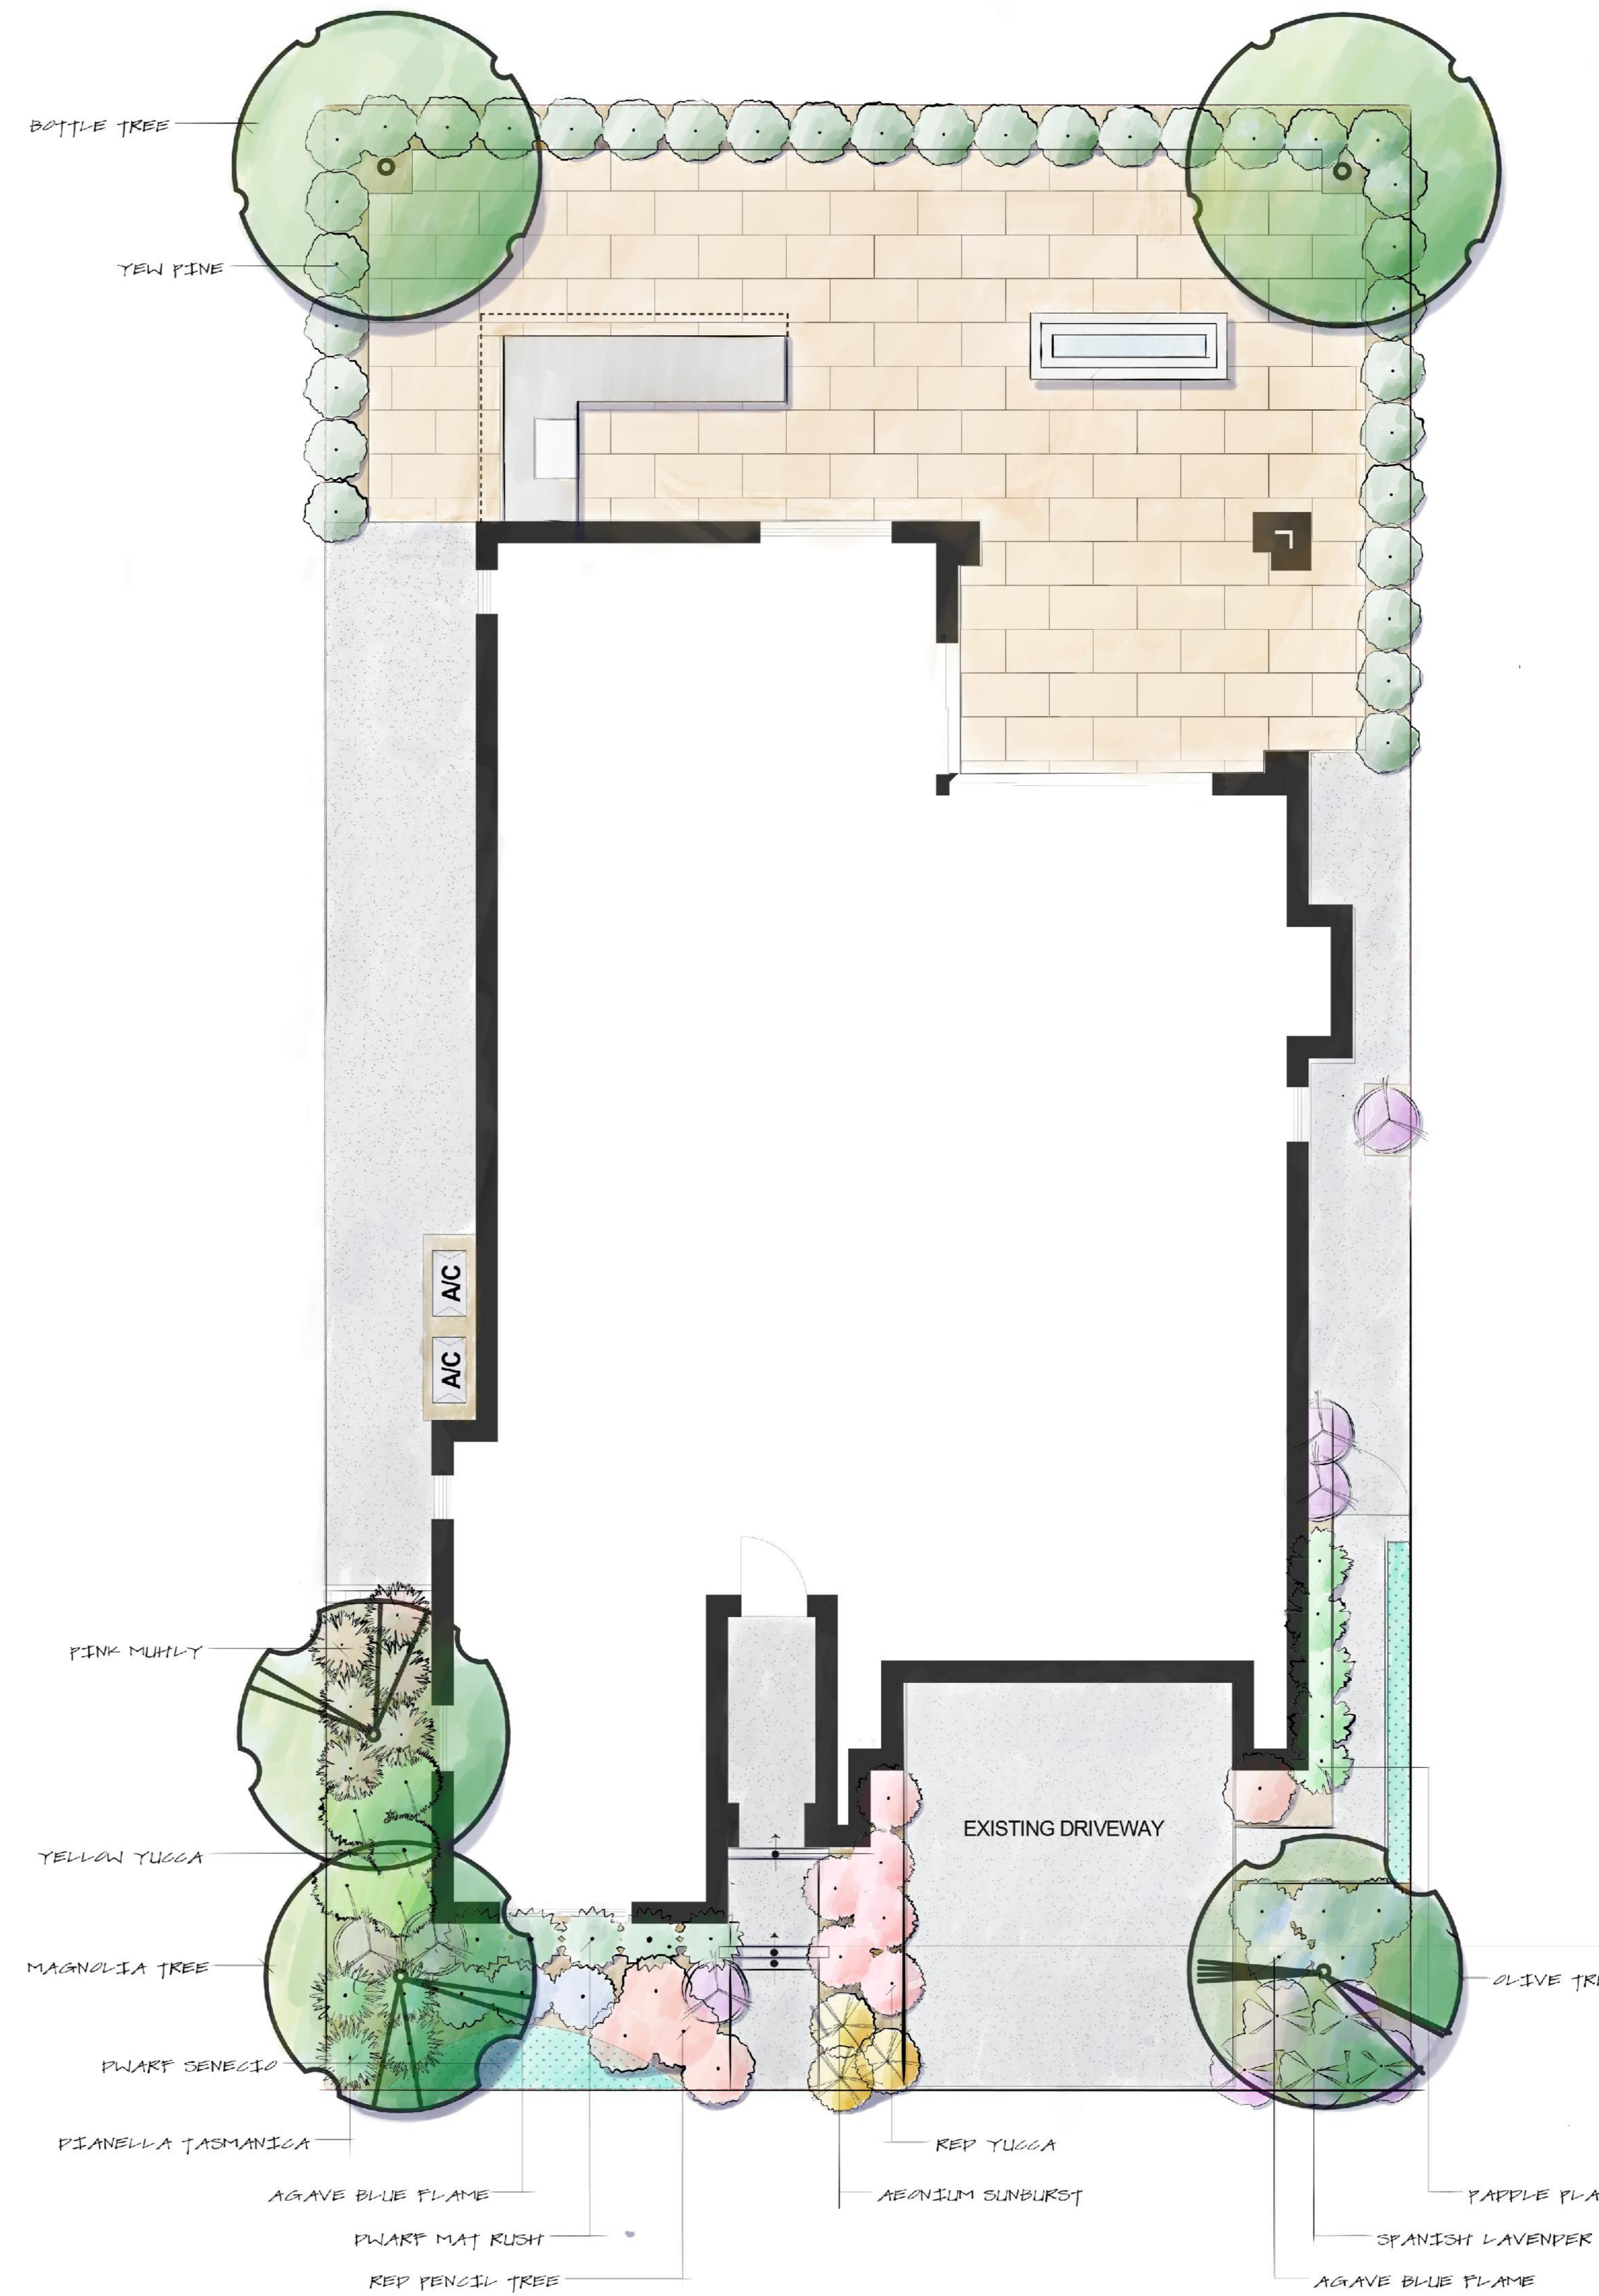

REVISION	TIME
5	
4	
3	
2	
1	
0	INCLUDED
SET	DATE

COUNTY OF SAMPLE	
LOT	TRACT
APN	HOME
LANDSCAPE PLAN	